


S:\21 11:55 TJORGENSON C:\USER\TJORGENSON\BOX01\TROY\JORGENSEN WORKSPACE\SMALL_PROJECTS\BUCKEYEHOTSPRINGS\BUCKEYEHOTSPRINGS.DWG

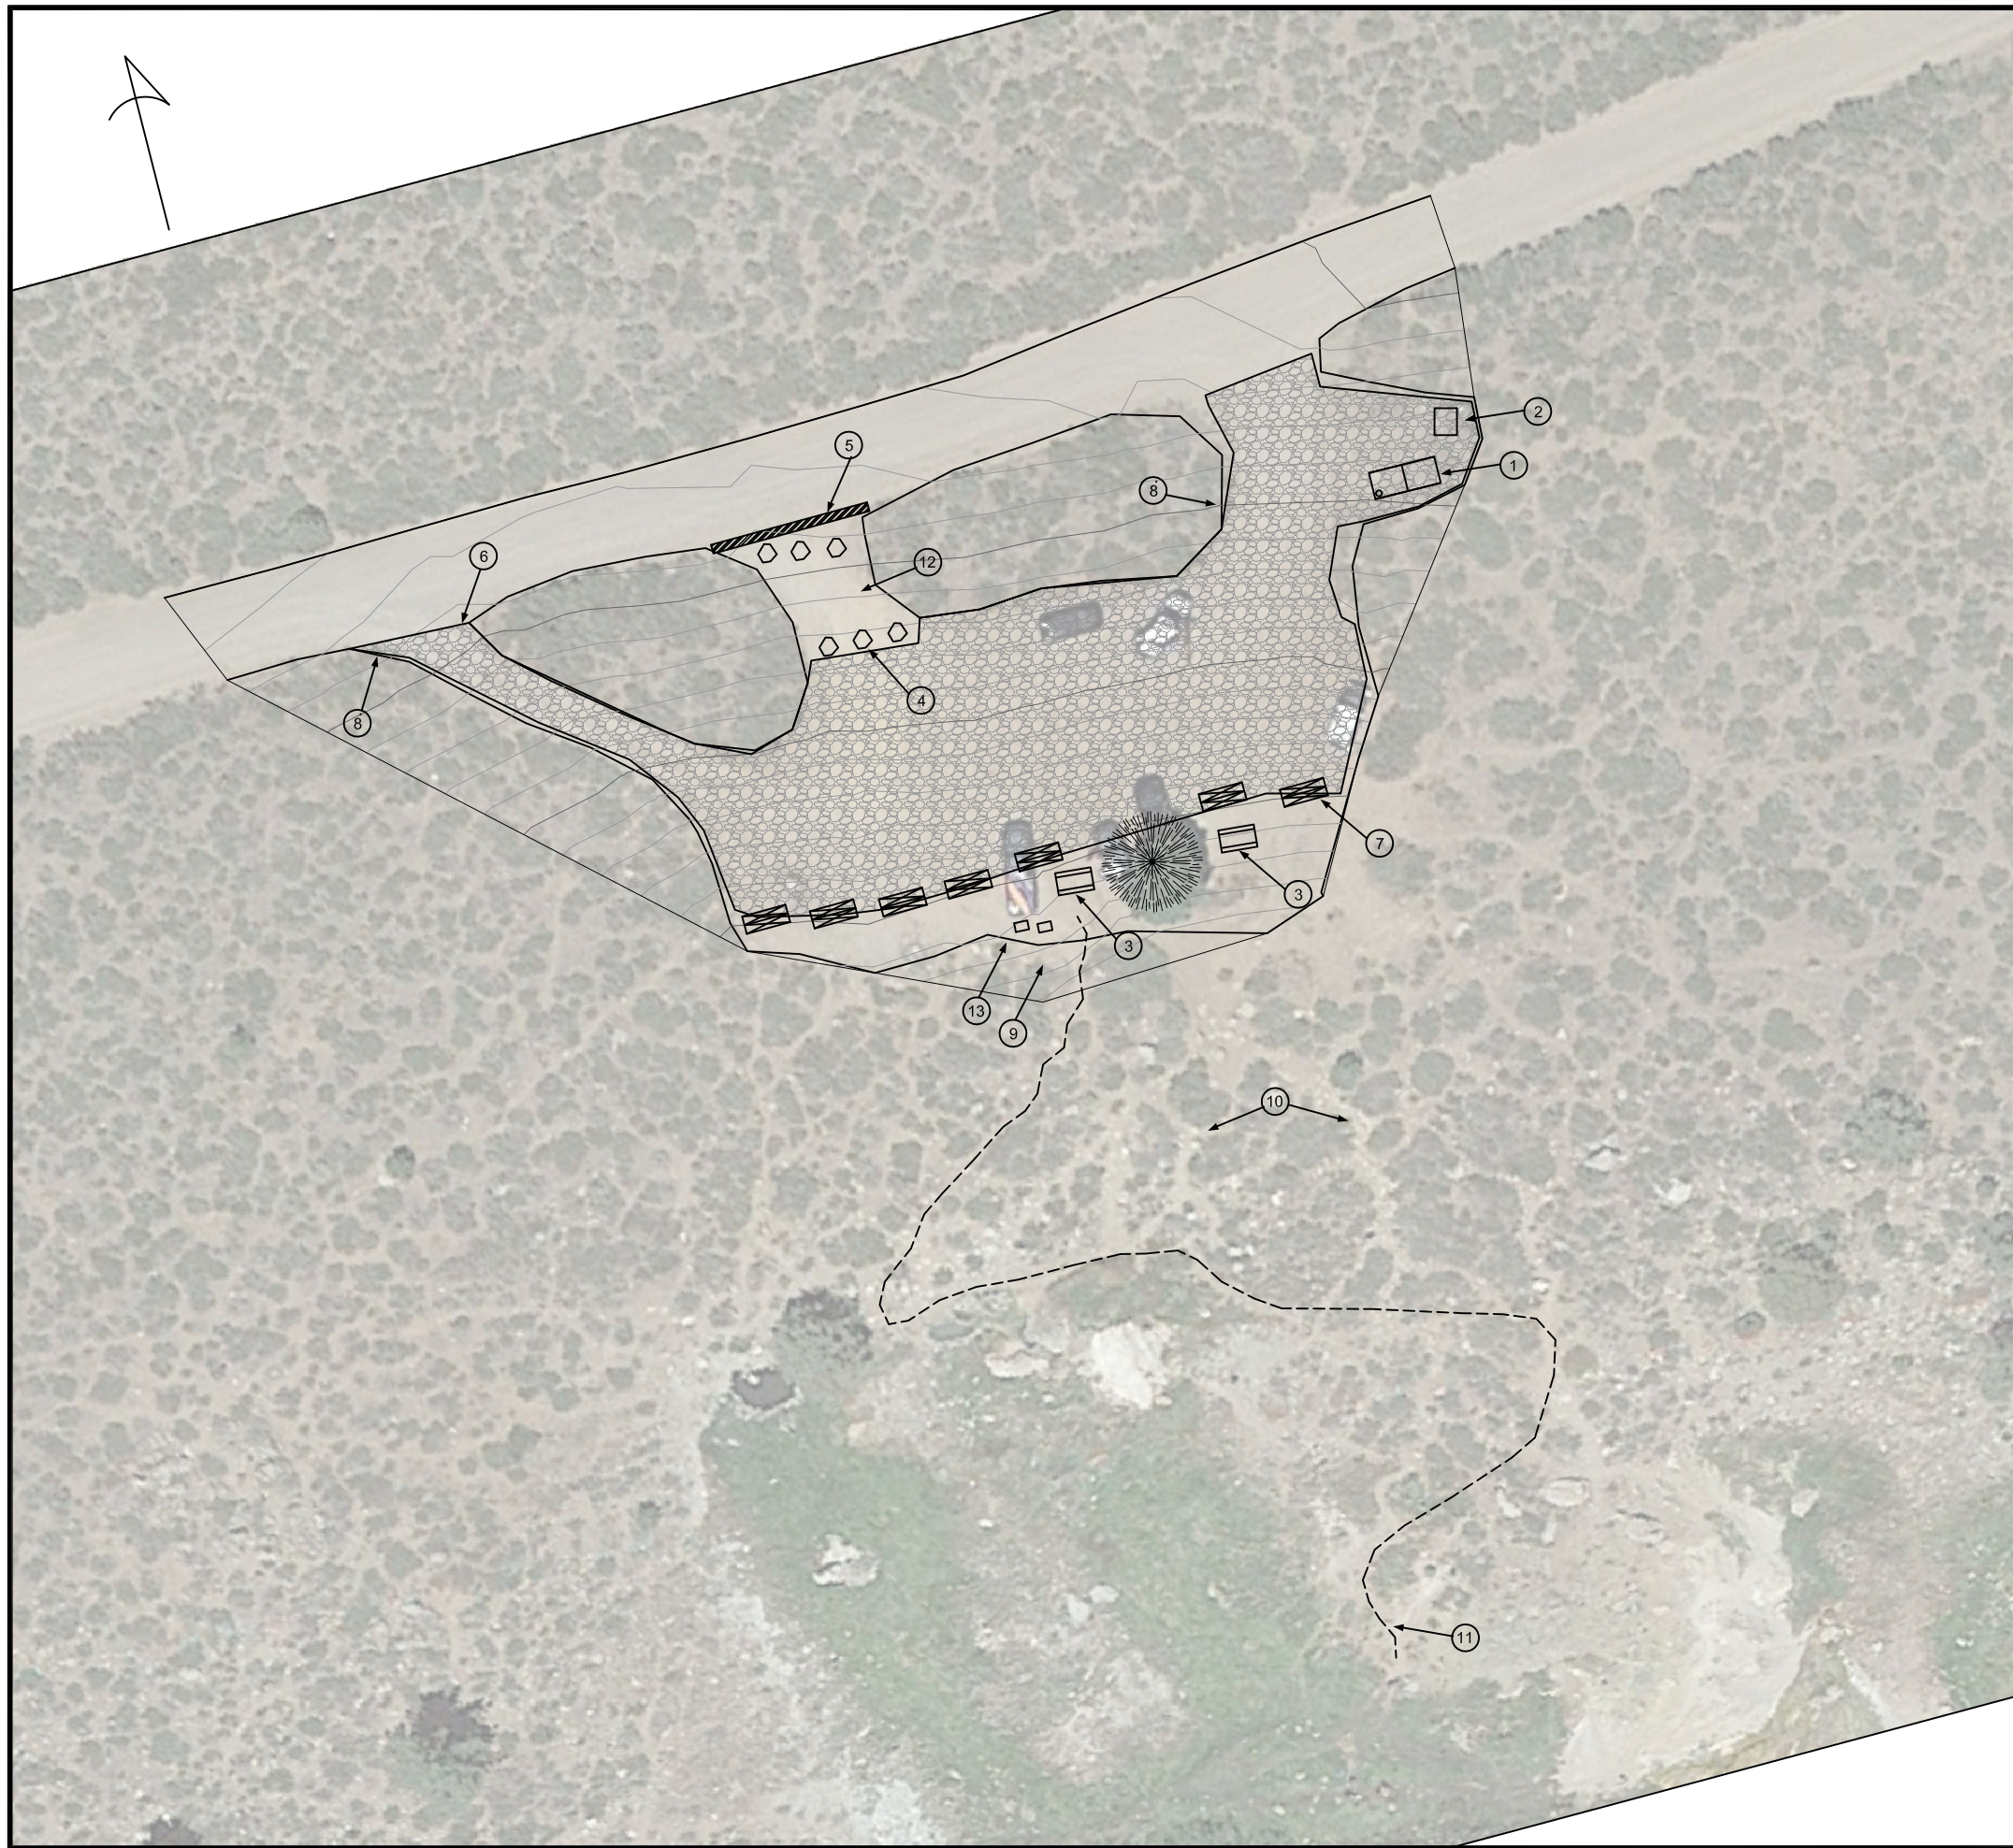

ITEMS OF WORK

- ① SINGLE VAULT TOILET STRUCTURE
- ② 4 YARD DUMPSTER
- ③ PICNIC TABLES (2 EACH) - ADA COMPLIANT
- ④ 3' DIA BOULDERS (6 EACH) - BURIED 1'
- ⑤ IMPROVE BUCKEYE ROAD DRAINAGE FEATURES
- ⑥ 3" AGGREGATE SURFACE COMPACTED, APPROX. 9,500 SF
- ⑦ SURFACE PARKING BARRIERS
- ⑧ "DAY USE ONLY - NO CAMPING" ROCKART SIGN 12"x18"
- ⑨ STANDARD USFS TRAIL SIGN W/ INFRA RED TRAIL COUNTER INSTALLED
- ⑩ REDUNDANT USE-TRAILS TO BE DECOMMISSIONED AND REHABILITATED
- ⑪ FINAL ALIGNMENT SUBJECT TO CHANGE UTILIZING EXISTING USE-TRAIL
- ⑫ ROCK ARMOR AND REHABILITATE REDUNDANT VEHICLE ACCESS / EGRESS
- ⑬ INTERPRETIVE PANELS (2' X 3')

BEST MANAGEMENT PRACTICES

TRAIL CONSTRUCTION

TRAIL WILL BE DESIGNED AND CONSTRUCTED TO CONFORM TO THE TERRAIN, INCLUDING GRADE, CURVES AND SWITCHBACKS.

TRAIL CONSTRUCTION WILL INCLUDE SUITABLE DRAINAGE MEASURES, SUCH AS WATER BARS OR OUT-SLOPING, TO COLLECT AND DISPERSE RUNOFF AND AVOID OR MINIMIZE EROSION OF TRAIL SURFACE AND ADJACENT AREAS.

PARKING AREA

RECONSTRUCTION AND IMPROVEMENT TO PARKING AREAS WILL INCLUDE DRAINAGE FEATURES TO DISPERSE RUNOFF AND AVOID OR MINIMIZE EROSION.

REFERENCE:

NATIONAL BEST MANAGEMENT PRACTICES FOR WATER QUALITY MANAGEMENT ON NATIONAL FOREST SYSTEM LANDS, VOLUME 1: NATIONAL CORE BMP TECHNICAL GUIDE, FS-990A, APRIL 2012.

MAINTENANCE PLAN

ONGOING MAINTENANCE OF SITE AND CLEANING OF FACILITIES WILL BE PERFORMED BY HUMBOLDT-TOIYABE NATIONAL FOREST AS PART OF NORMAL SEASONAL OPERATIONS



United States Department of Agriculture
Forest Service

04
INTERMOUNTAIN_REGION

STAMPS, LOGOS, AND SEALS

PROJECT NAME

PROJECT_NAME

BUCKEYE HOT SPRINGS
RECREATION ENHANCEMENT
PROJECT

FOREST_NAME

HUMBOLDT-TOIYABE NATIONAL
FOREST

DISTRICT_NAME

BRIDGEPORT RANGER DISTRICT

DRAWING TITLE

PLAN

DATE 04/30/2021	ARCHIVE NO.
DESIGNER	DRAWING SHEET NO.
DRAWN TJORGENSON	
CHECKED	
PROJECT NO.	SHEET 1 OF 1